


one and one half inches = one foot
one inch = one foot
three quarters inch = one foot
one half inch = one foot
one quarter inch = one foot
one eighth inch = one foot

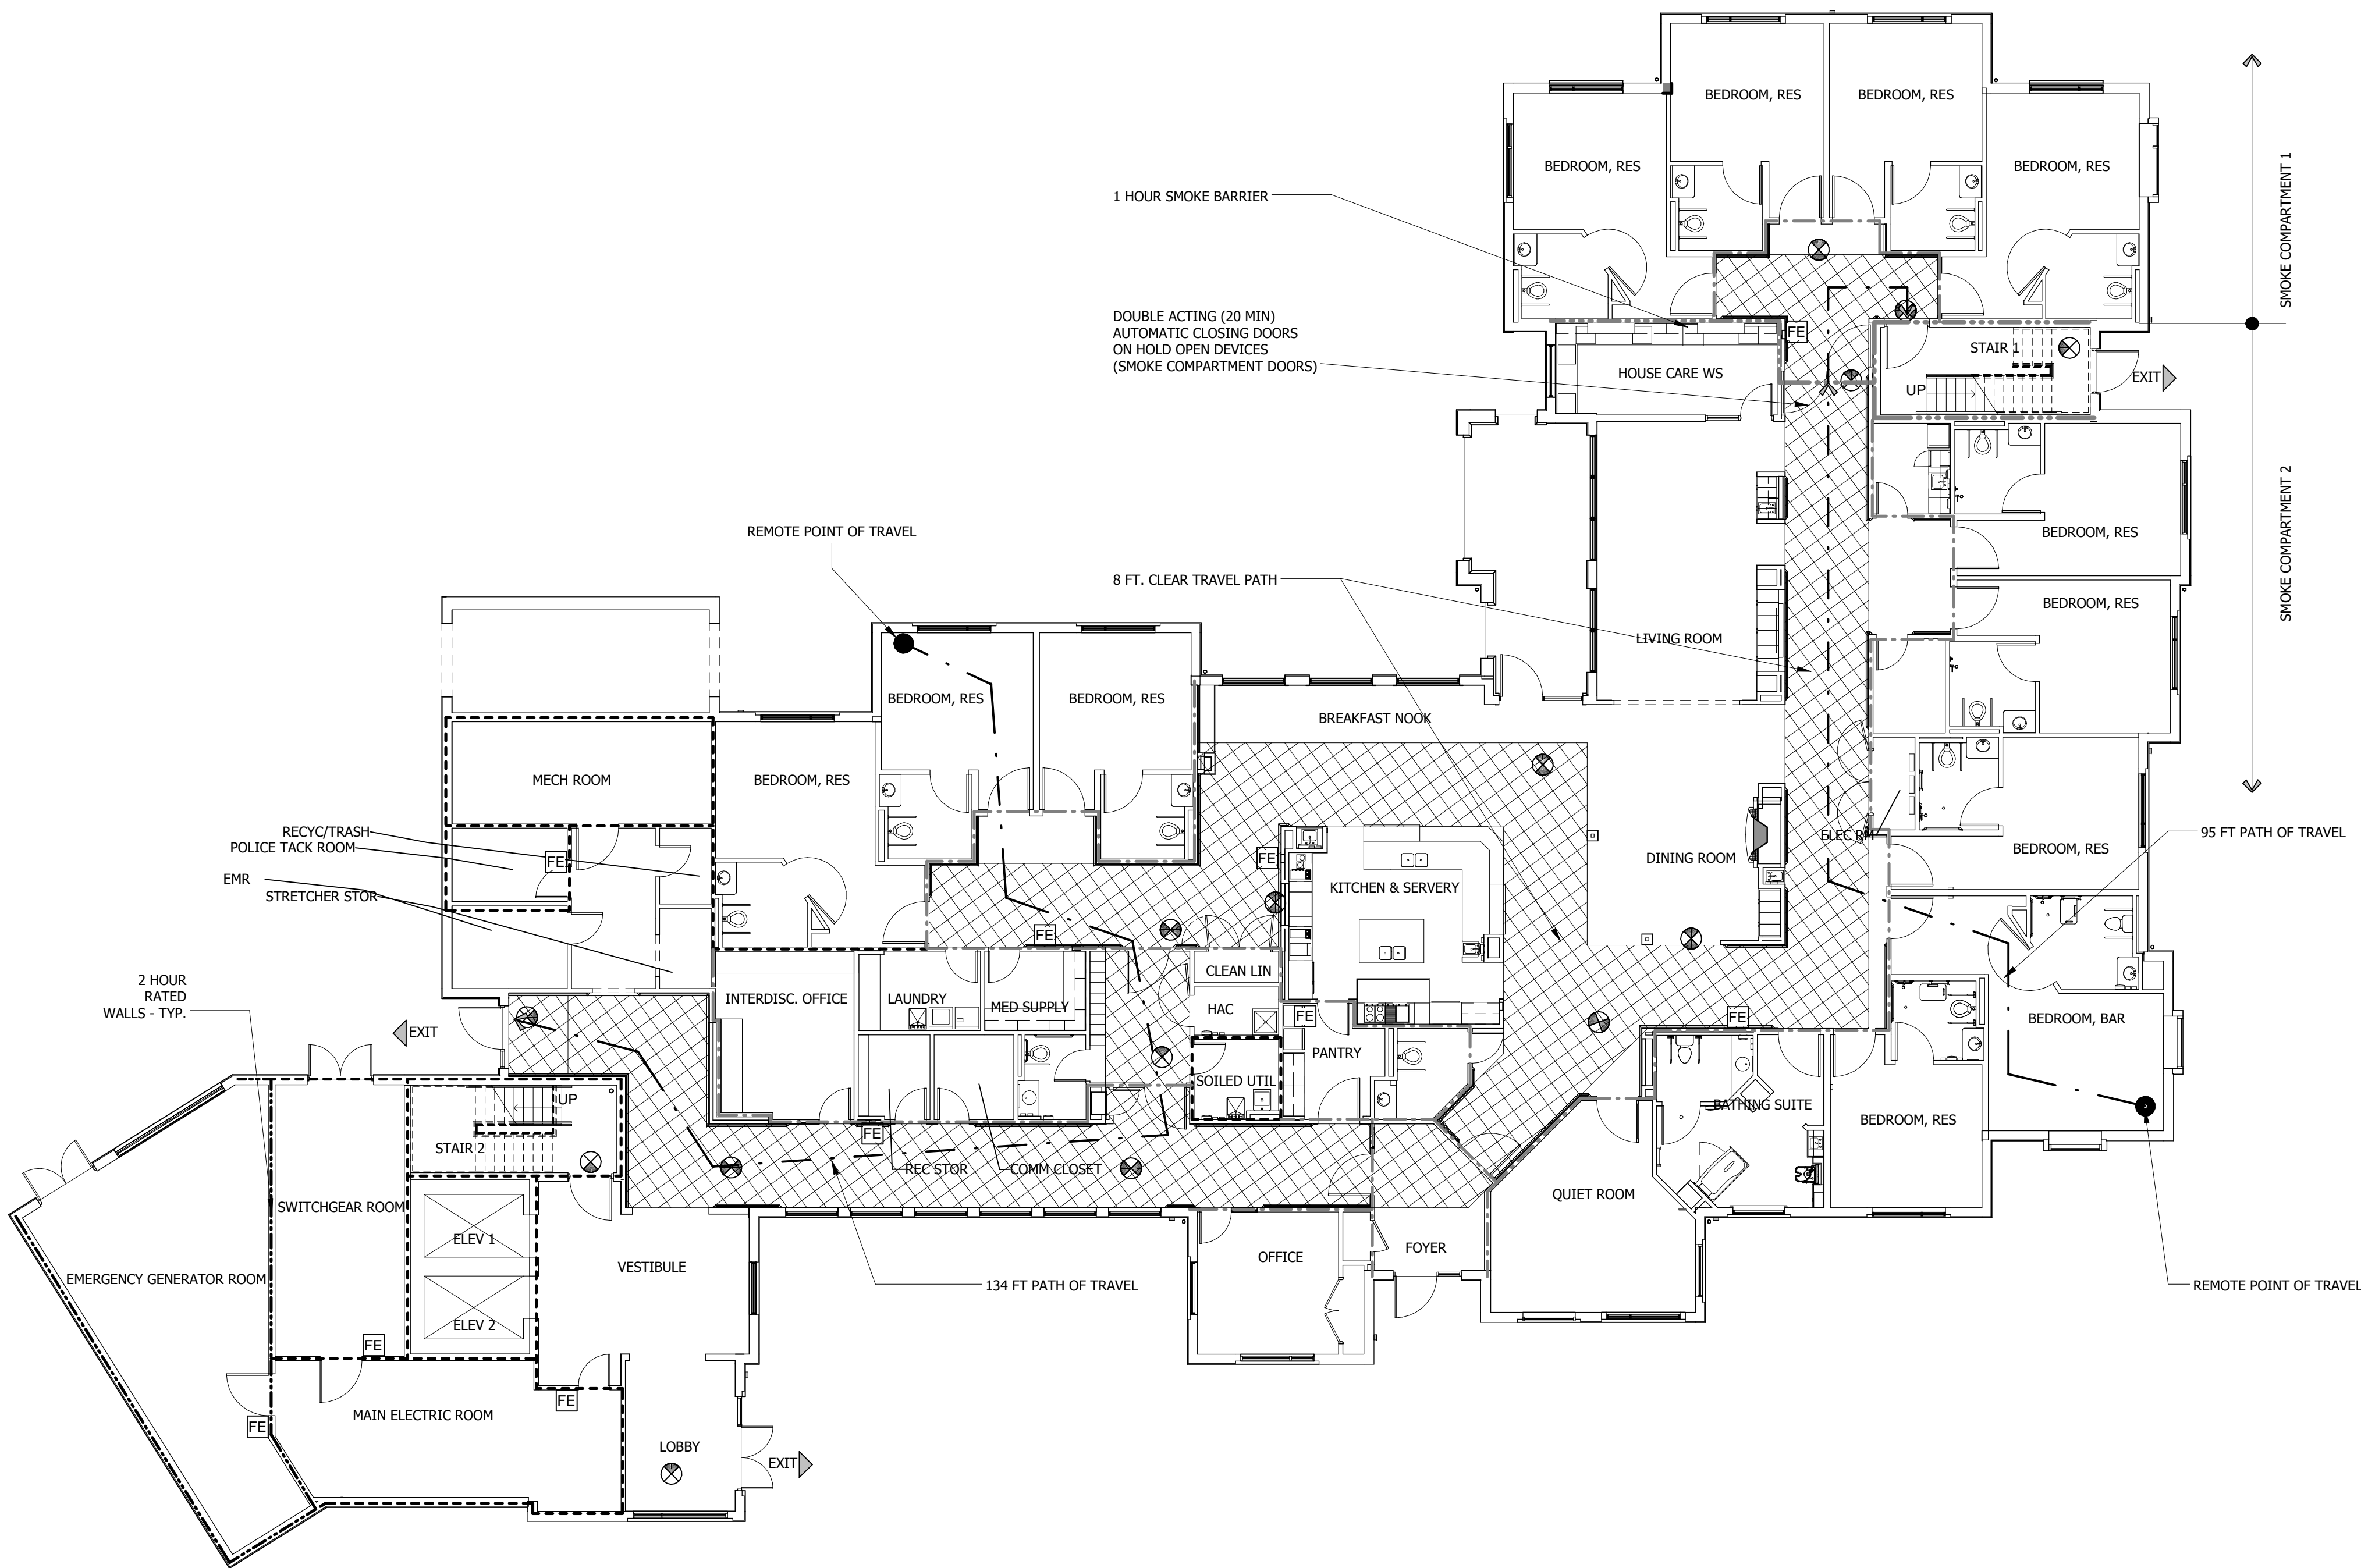

1 LIFESAFETY PLAN - FIRST FLOOR
SCALE 3/32" = 1'-0"
PROJECT NORTH TRUE NORTH

CODE REVIEW:

- GOVERNING CODES:
- 2009 International Building Code
 - 2009 International Mechanical Code
 - 2009 International Electrical Code
 - 2009 International Plumbing Code
 - 2003 International Energy Code
 - NFPA National Fire Codes including NFPA 101 Life Safety Code (2012)
 - VA Design Guidelines and Manuals
 - 6th Edition of the Department of Veterans Affairs Fire Protection Design Manual
 - VA Barrier Free Design Guidelines

OCCUPANCY:
Use Group Classification: I-2(IBC); New Healthcare (NFPA 101)

CONSTRUCTION TYPE:
IIA Fully Sprinklered (IBC); II-1.1.1 (NFPA 101)

Fire Resistance Rating of Structural Elements: I-2 Occupancy IIA Const.

Structural Frame:	1 hour	UL# X528
Columns		
Exterior Walls:	1 hour	N/A
Loadbearing		
Non-Loadbearing	0 hour	N/A
Interior Walls:	1 hour	N/A
Loadbearing		
Non-Loadbearing	0 hour	N/A
Fire Wall	2 hour	UL# U419
Shafts and Hoistways (707.4)	1 hour	UL# U905, U415
Floor/Ceiling Assembly	1 hour	UL# D780
Roof/Ceiling Assembly	1 hour	UL# P733

Allowable Height and Building Areas (Table 503) for I-2 Occupancy IIA Const.

Allowable Height & Area -	2 Story, 15,000 SF/Floor
Area Modifications:	
Sprinkler Increase	+1 Story, +15,000 Square Feet
Open Perimeter Increase	Not Utilized
Total Allowable Area	30,000 Square Feet
Actual Building Areas:	
Household Building: 1st Floor	14,576 Square Feet
Household Building: 2nd Floor	13,172 Square Feet
Connector Building:	4,797 Square Feet
Total Area:	32,545 Square Feet

Total Height:
Household Building: 2 Story
Connector: 1 Story

No. of Occupants:	
Residents:	24 Occupants
Employees:	14 Occupants
Total:	38 Occupants
Travel Distance:	
Maximum Travel Distance (Fully Sprinklered)	200'-0"
Dead End	20'-0" MAX.

Required Egress Width:
Means of Egress Min. Calculated Width: 7.6' (MIN, 96")
Means of Egress Width Provided: 176"
Number of Exits Provided: 4

General Note:
All corridor partitions and others for the control of smoke, shall be sealed smoke tight around penetrations, at floors and decks. Gypsum wall board on corridor partitions and partitions for controlling smoke shall extend from finish concrete floor to deck above or gypsum membrane at bottom chord of trusses.

Legend:

- - - - - 1 HOUR FIRE RATED BARRIER
- - - - - 1 HOUR FIRE RATED SMOKE BARRIER
- - - - - 0 HOUR SMOKE PARTITION (IBC)
- - - - - 0 HOUR CORRIDOR SMOKEWALL (NFPA101)
- - - - - 2 HOUR FIRE RATED BARRIER
- X'-X" = TRAVEL DISTANCE
- EXIT = BUILDING EXIT
- FE = FIRE EXTINGUISHER W/ RECESSED WALL MOUNTED CABINET
- EXIT SIGN
- X = AREA REQUIRED TO BE MAINTAINED AS CLEAR PATH OF TRAVEL

BID DOCUMENTS
FULLY SPRINKLERED

Revisions:		Date:		CONSULTANTS:		ARCHITECT/ENGINEERS:		Drawing Title: LIFE SAFETY PLANS		Project Title: RELOCATE DEMENTIA UNIT		Project Number: VA PN 613-107		Office of Construction and Facilities Management Department of Veterans Affairs	
						C.C. HODGSON ARCHITECTURAL GROUP P.C.		Approved: Project Director		Location: VAMC MARTINSBURG		Building Number: 513			
								Date: 8/6/2012		Checked: Checker		Drawn: Author			
												Dwg. of --			